



# 644 LA 3x3


TOP

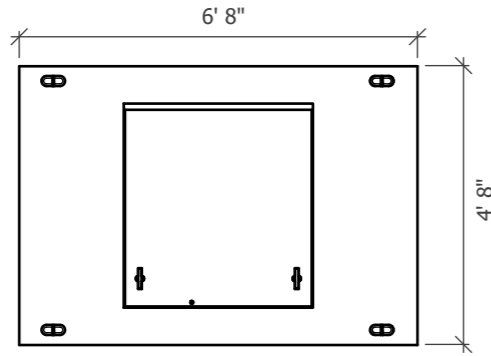


ISO

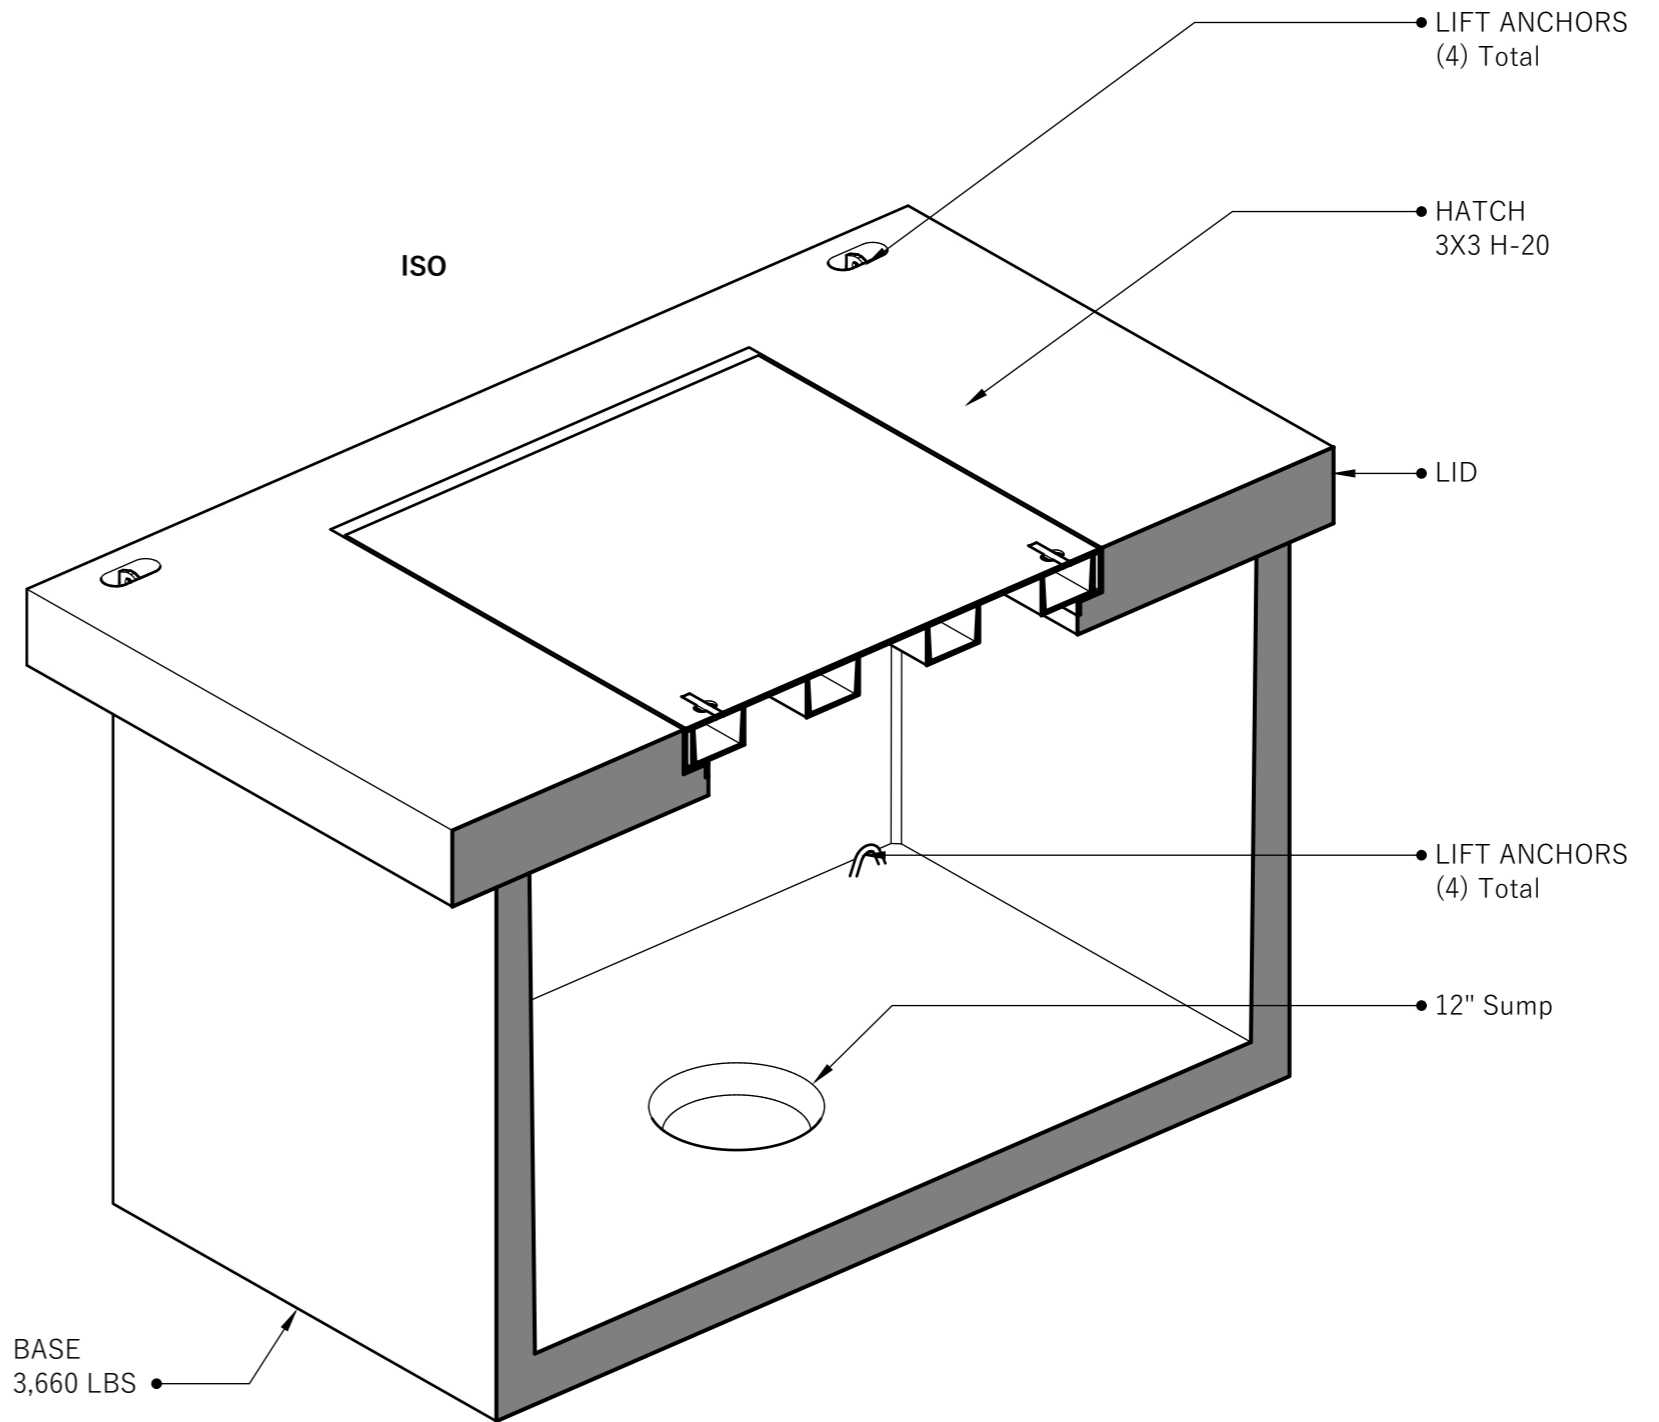

FRONT

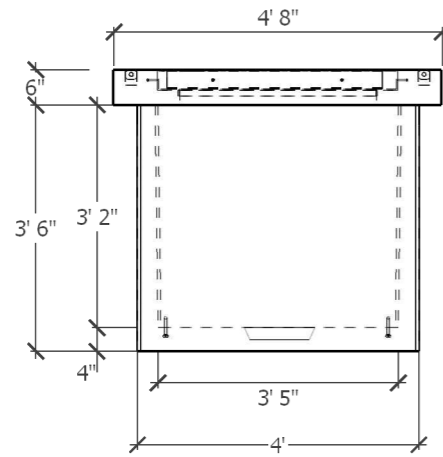

SIDE

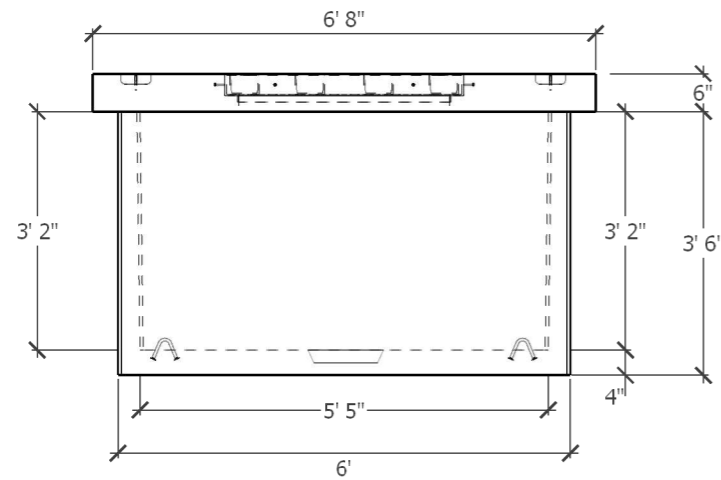

1111 NE 11th St.  
Redmond OR, 97756  
541-923-3272

Customer:
Project:
Product: