



675 WA - 3x6 CENTERED



TOP

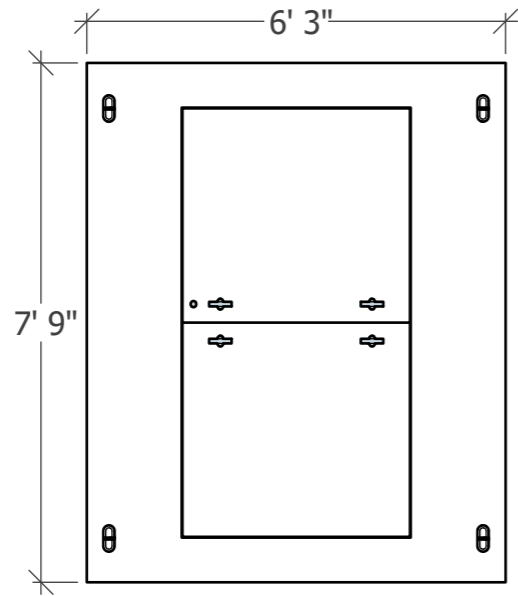

FRONT

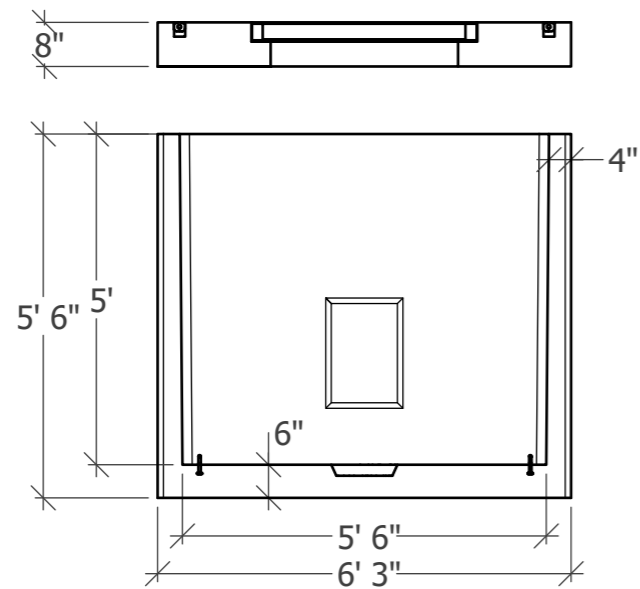

SIDE

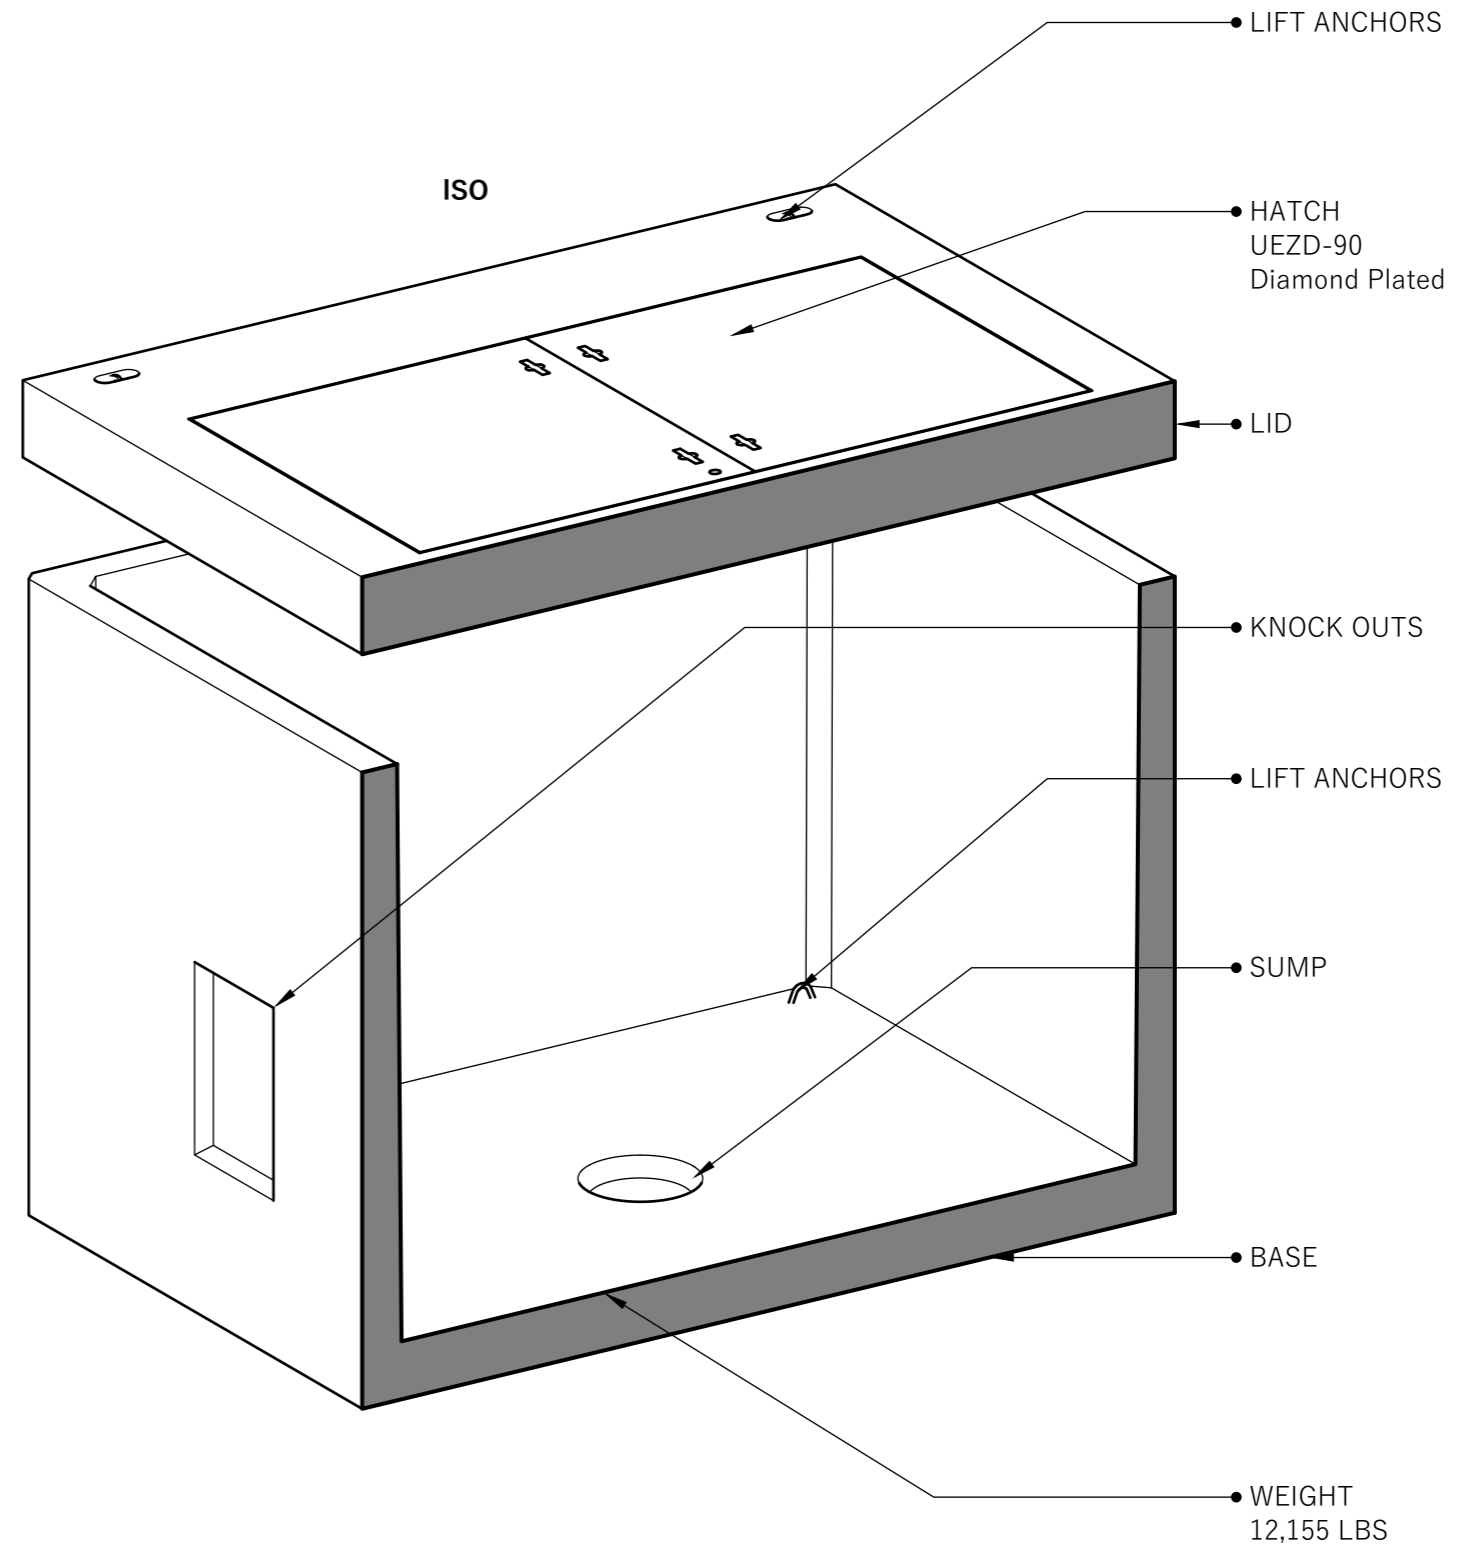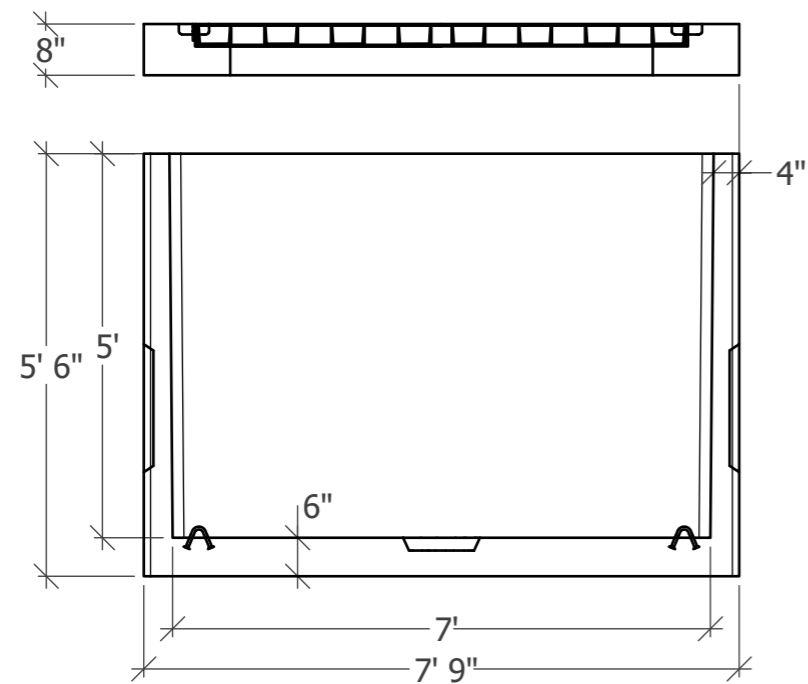

1111 NE 11th St.
Redmond OR, 97756
541-923-3272

675 WA -3X6 HATCH
CENTERED