



# 676 WA - 3x6 Hatch OPEN BOTTOM


TOP

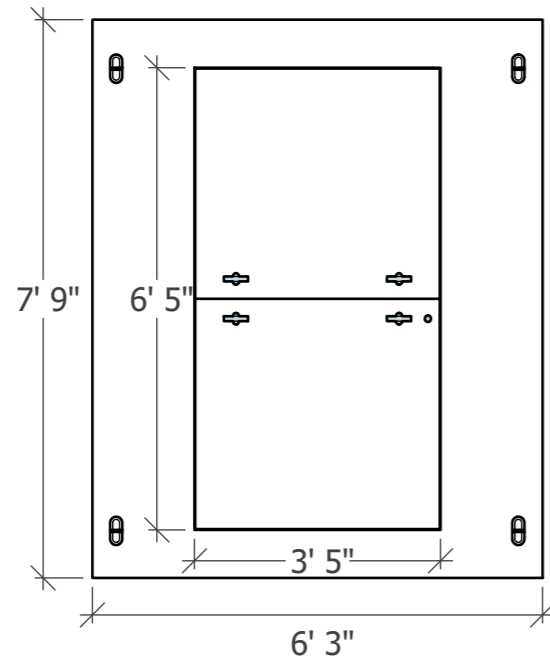

FRONT

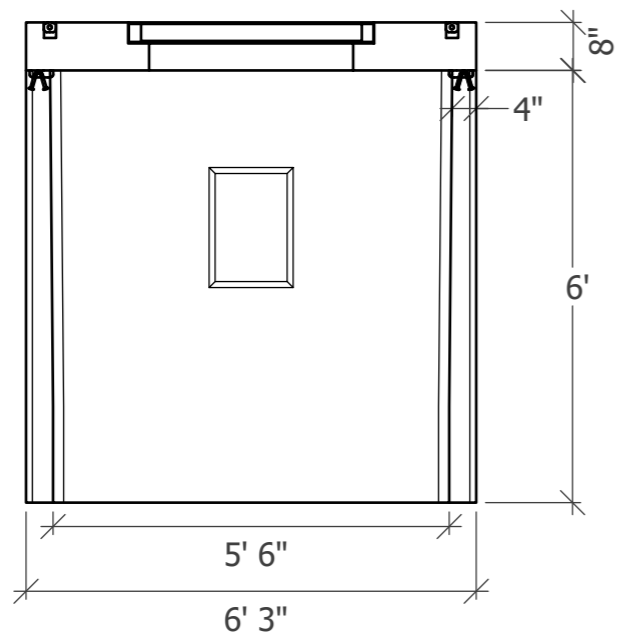


SIDE

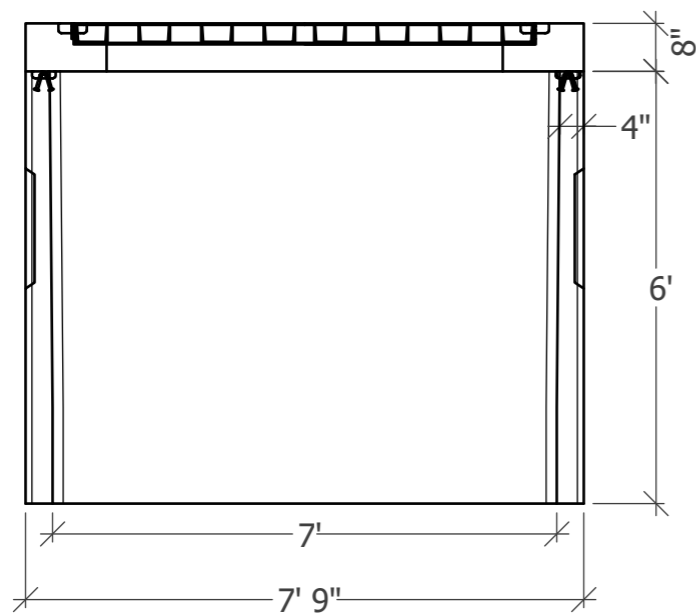

AA VUEW

LIFT ANCHORS  
(4) TOTAL

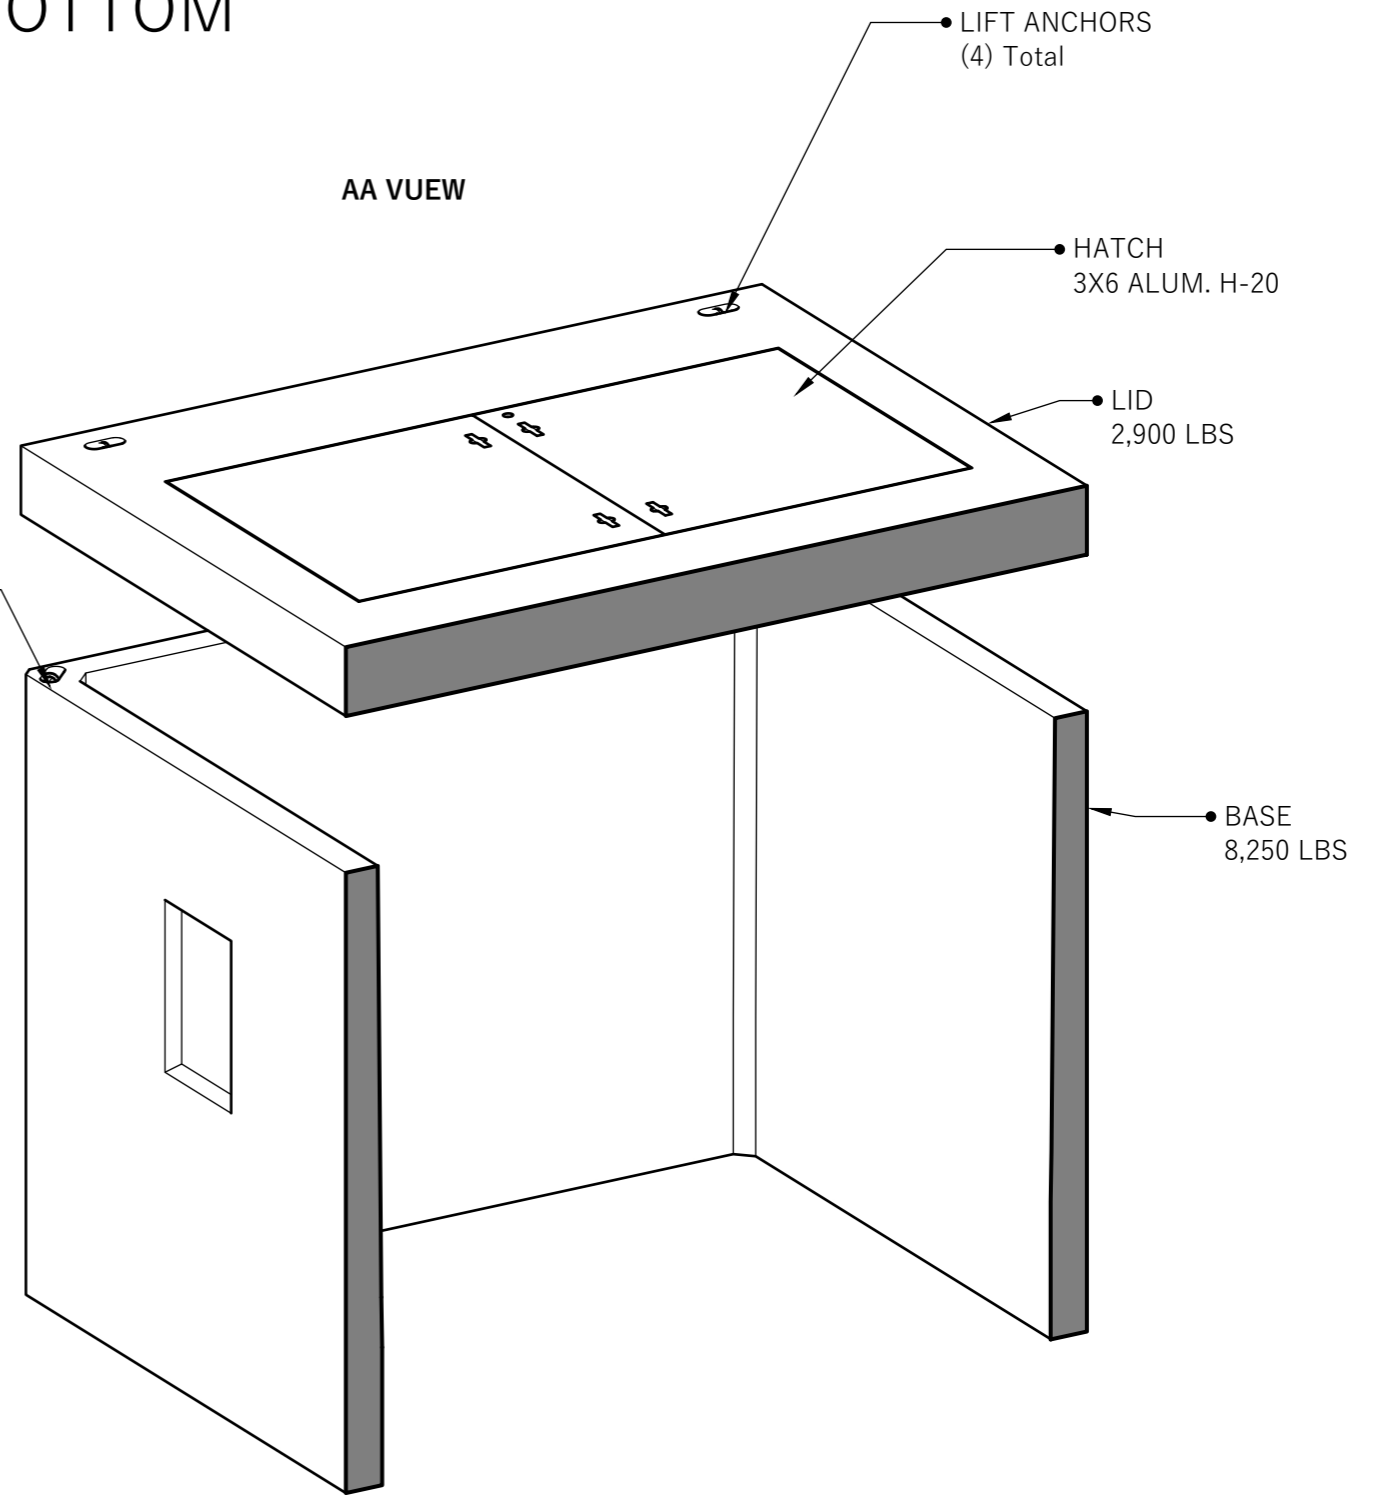

1111 NE 11th St.  
Redmond OR, 97756  
541-923-3272